

Stantec Consulting
201 North Bonita Avenue
Tucson AZ U.S.A.
85745-2999
Tel. 520.750.7474
Fax. 520.750.7470
www.stantec.com

Stantec

Copyright Reserved

The Contractor shall verify and be responsible for all dimensions. DO NOT scale this drawing - any errors or omissions shall be reported to Stantec without delay.
The Copyrights to all designs and drawings are the property of Stantec. Reproduction or use for any purpose other than that authorized by Stantec is forbidden.

Consultants

Legend

Notes

Revision

File Name: 003C402H

Seal

Client/Project

CITY OF BENSON

BENSON PARALLEL
TAXIWAY DESIGN

Benson AZ U.S.A.

Title

PROJECT LOCATION AND
HORIZONTAL/VERTICAL
CONTROL PLAN

Project No.

81435003

Scale

NTS

Drawing No.

C1

Sheet

3 of 30

Revision

0

BENCH MARK TABLE

NO.	NORTHING	EASTING	ELEV	DESCRIPTION
1	363963.56	638732.32	3828.08	3" BCSM STA 26+00
2	363221.52	642662.89	3800.95	3" BCSM STA 66+00



BASIS OF BEARING: THE BASIS OF BEARING FOR THIS PROJECT IS A STRAIGHT LINE BETWEEN A FOUND 3" BCSM NO. 1 AND A FOUND 3" BCSM NO. 2; SAID BEARING BEING NORTH 79°18'33" WEST

BASIS OF ELEVATION: THE BASIS OF ELEVATION FOR THIS PROJECT IS A FOUND BCSM NO. 1 AND A FOUND BCSM NO. 2; SAID ELEVATION BEING 3828.08 AND 3800.95 RESPECTIVELY



HAUL ROUTE NOTES:

- HAULING WILL BE RESTRICTED TO LEGAL LOAD LIMITS.
- HAUL ROUTES ALONG PUBLIC/OPERATIONS AREAS SHALL BE SWEEPED AND KEPT CLEAN OF ALL DEBRIS.
- CONTRACTOR SHALL REPAIR ANY EXISTING PAVEMENTS DAMAGED FROM HAULING.
- EXACT HAUL ROUTES AND STAGING AREA LOCATIONS SHALL BE CONFIRMED AT THE PRE-CONSTRUCTION CONFERENCE.

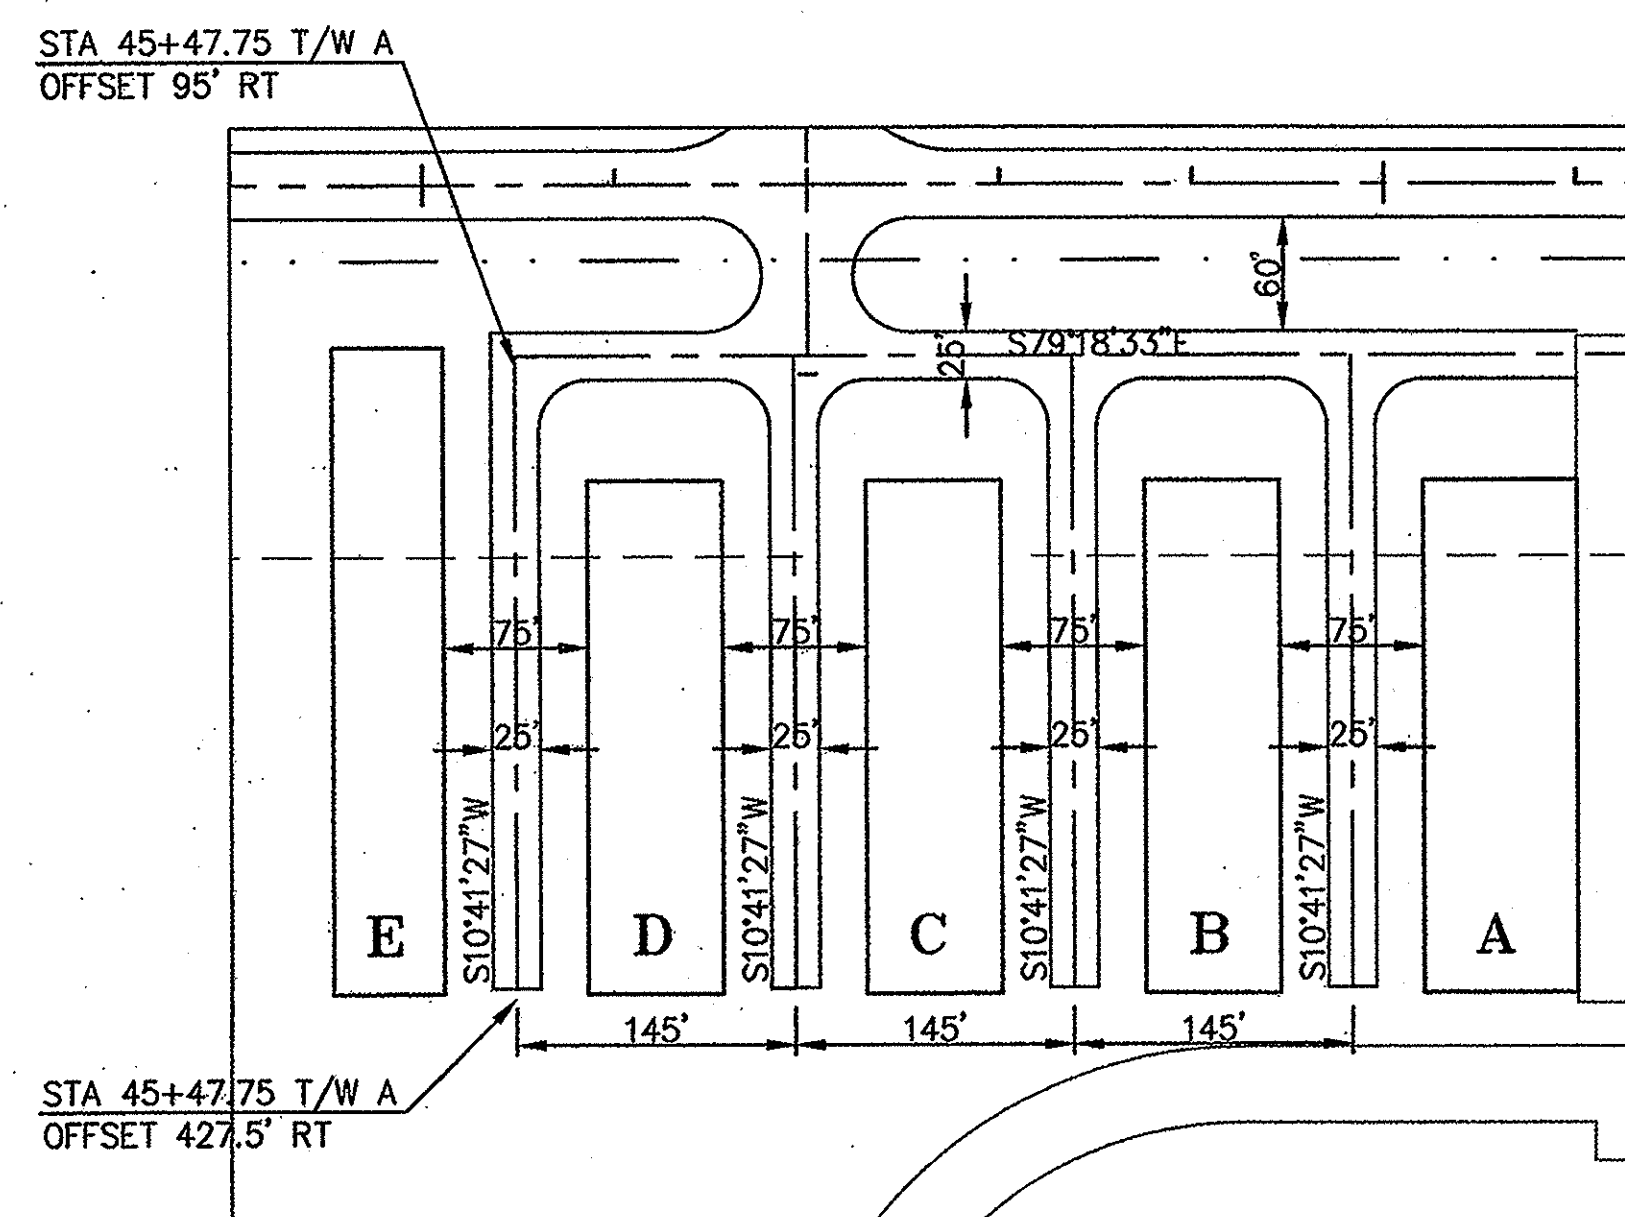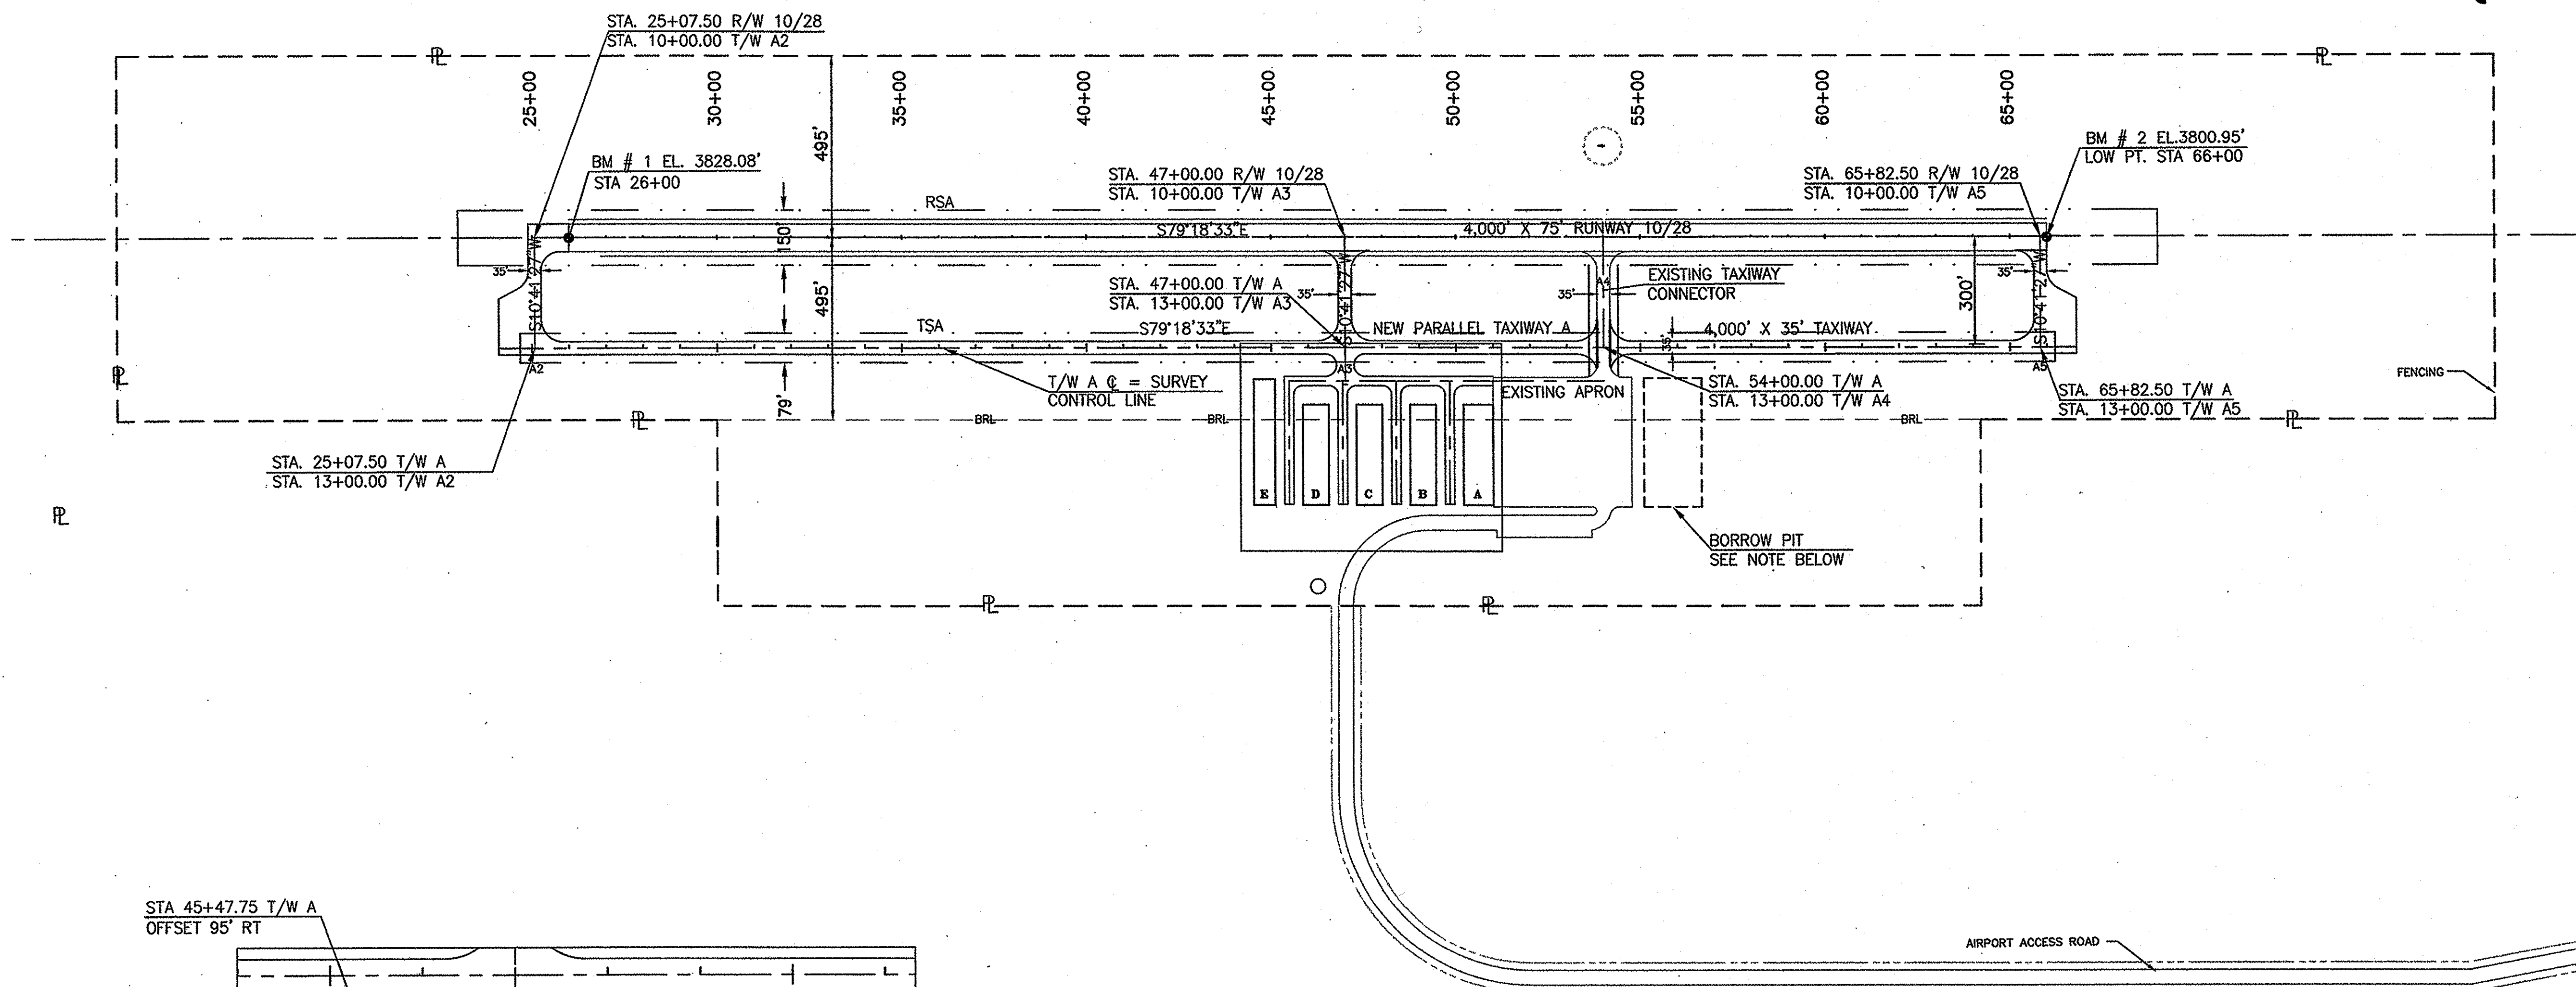

BORROW PIT NOTES:

- LIMITS SHOWN FOR THE BORROW PITS ARE APPROXIMATE AND SHALL BE DEFINED IN DETAIL AT THE PRE-CONSTRUCTION CONFERENCE.
- AFTER REMOVING MATERIAL FROM THE BORROW PIT, THE CONTRACTOR SHALL GRADE THE SUBGRADE IN THE PIT TO A SMOOTH SURFACE WITH ADEQUATE SLOPE TO DRAIN.